

**WAKEFIELD
BEASLEY &
ASSOCIATES**

ARCHITECTS INTERIORS
555 Peachtree Parkway
Atlanta, GA 30328
Norcross, Georgia 30092
770 455 4524 ext 1000
770 455 7659 ext

**TEXARKANA
PAVILION**
TEXARKANA, TEXAS

CINEMARK


DEVELOPED BY:
MERCHANTS
RESOURCE
REALTY, INC.

Print Date: 11/01/01

Revisions:
1. 11/01/01

Sheet Title:
FLOOR PLAN
MEZZANINE LEVEL
AREA B

Sheet No:
A2.22

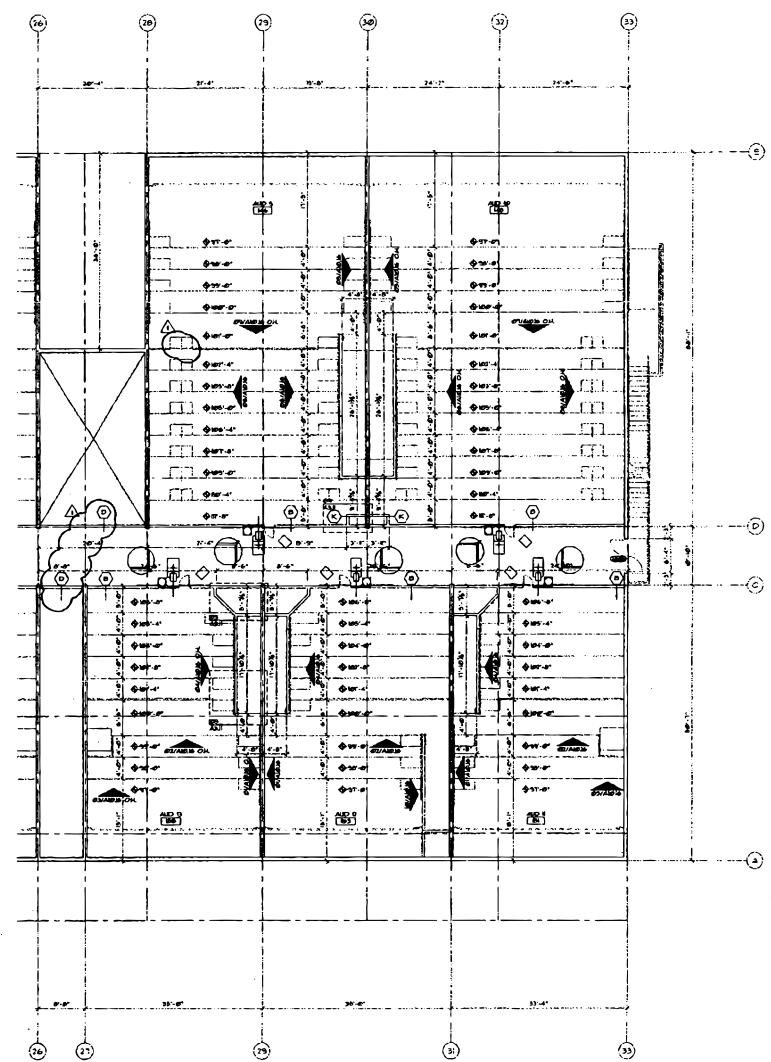

01 | FLOOR PLAN - MEZZANINE LEVEL AREA B

1/8" = 1'-0"