


# CINEMARK

The Best Seat In Town

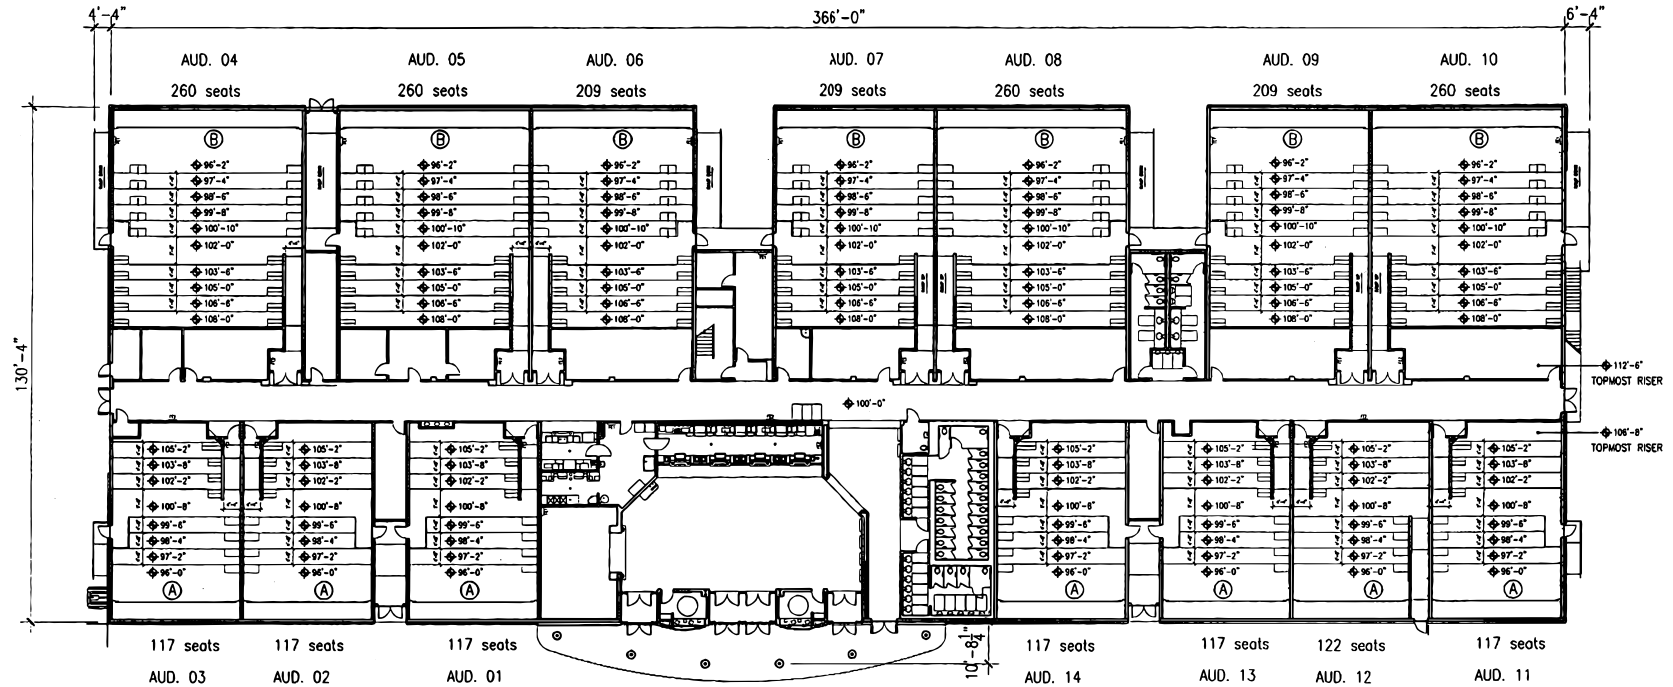

**PROTOTYPE A14S - FIRST FLOOR PLAN**

**SCALE: 1"=30'-0"**

**DATE: 10.28.2004**