


CINEMARK

The Best Seat In Town

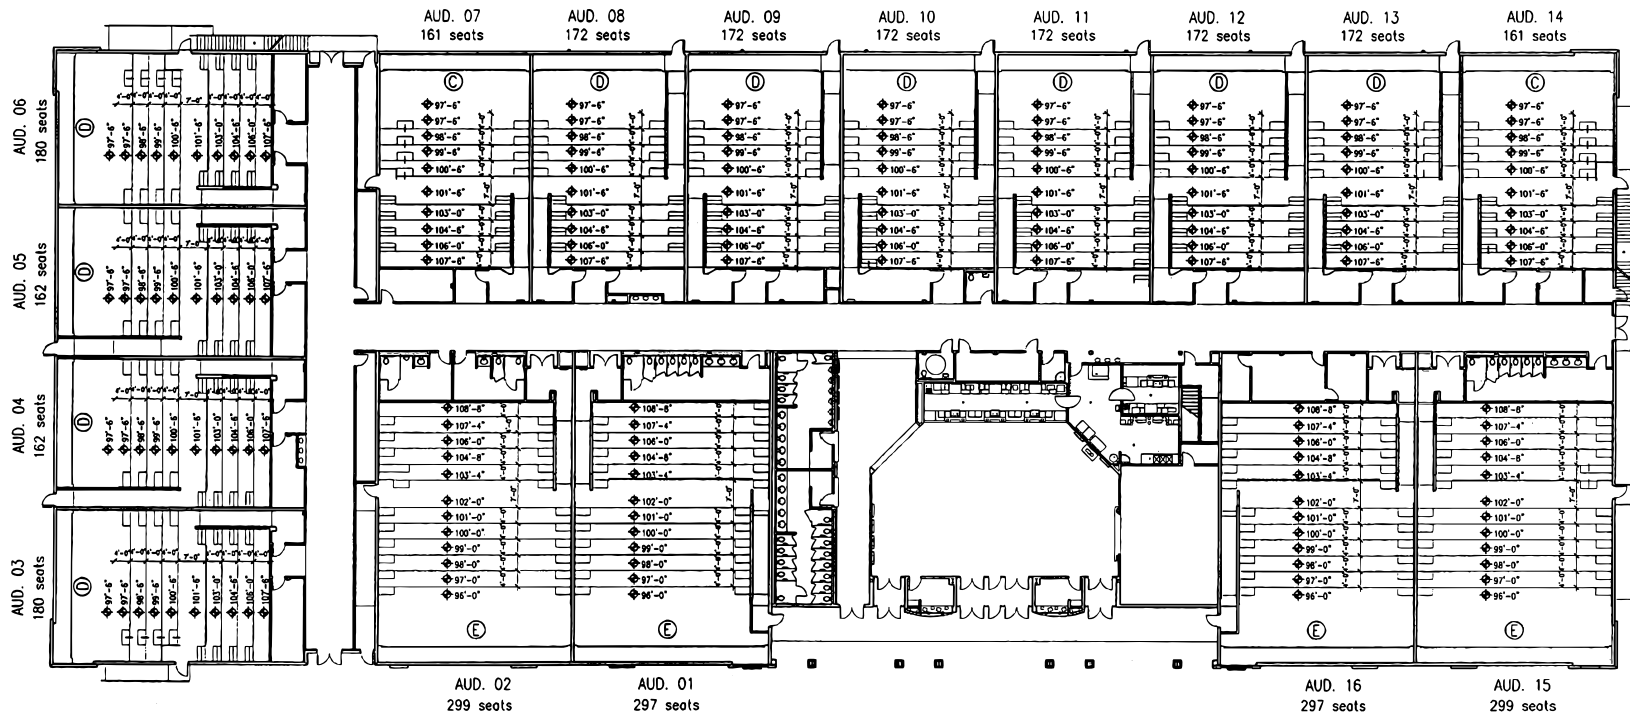

PROTOTYPE A16 - FIRST FLOOR PLAN

SCALE: 1"=30'-0"

DATE: 11.01.2004