


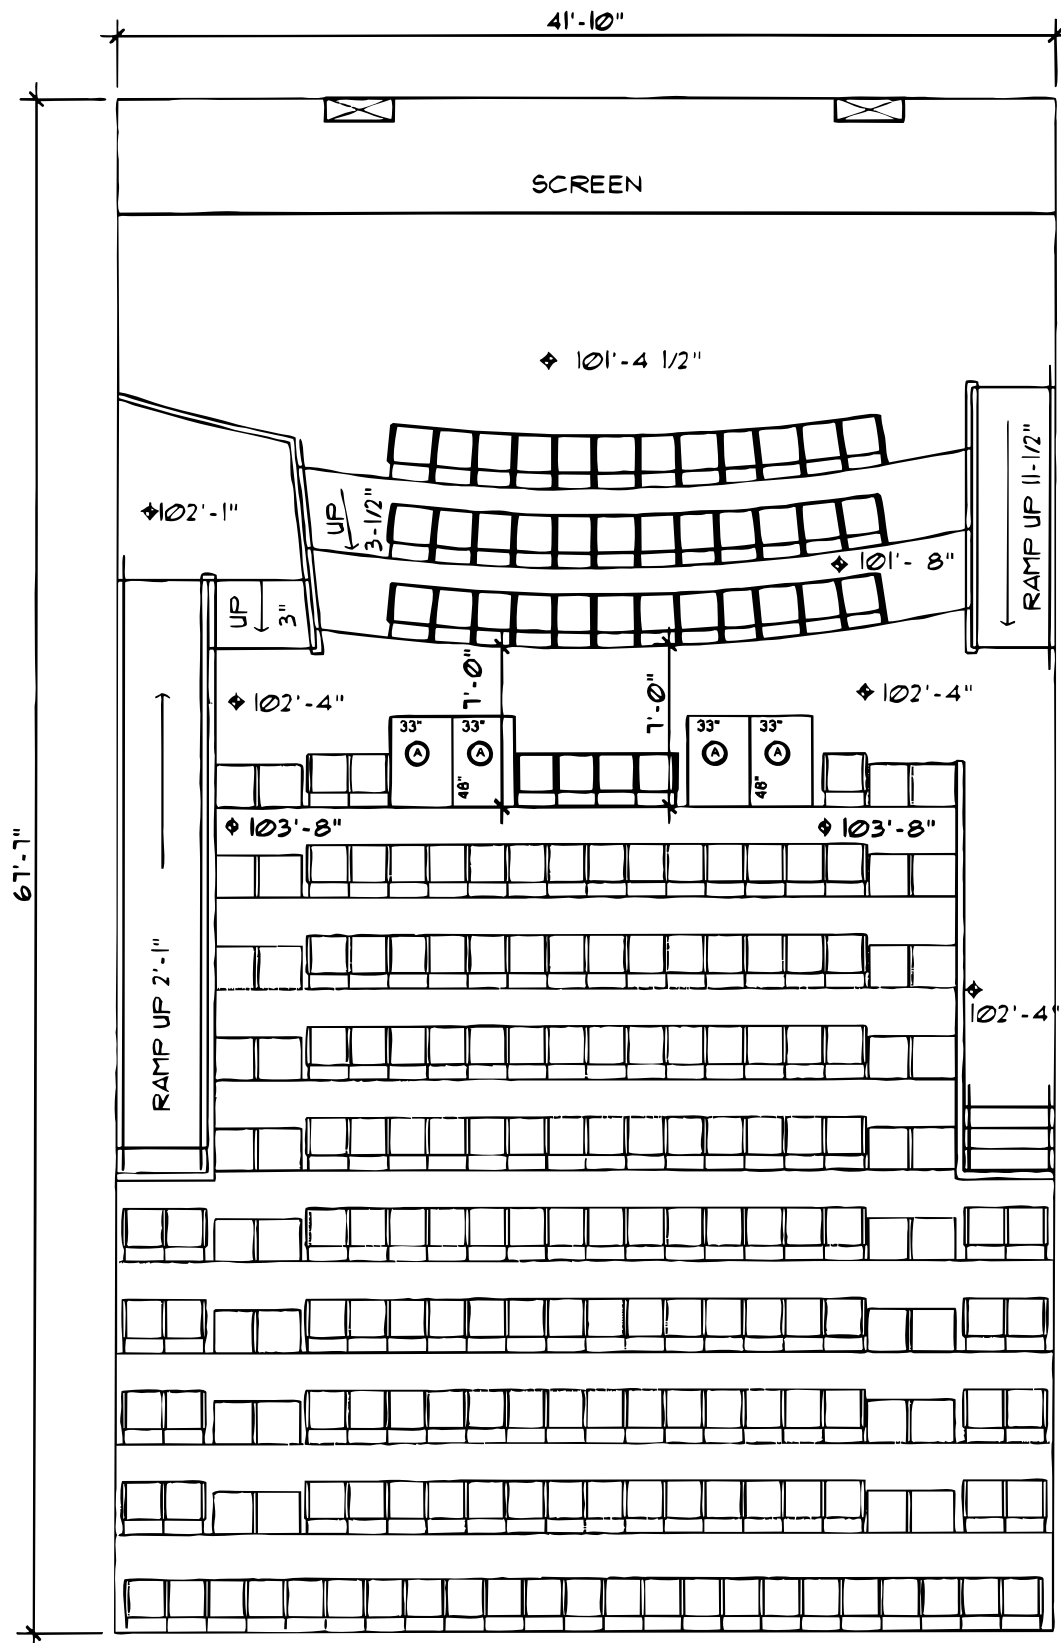

EXISTING SEATING 210
PROPOSED SEATING 198

NOTE: BOLD LINES
INDICATE PROPOSED
ALTERATIONS

33"
48"
A ACCESSIBLE
DEDICATED
WHEELCHAIR
SPACE
DESIGNATION

SCALE 1/8" = 1'-0"

Cinemark U.S.A., Inc.

Accessible Seating Alterations

November 5, 2004

TINSELTOWN 20

Theater No. 13

245 Louisville

Louisville, Kentucky