


#	DATE	DESCRIPTION
1	08.28.04	ISSUED FOR PERMIT
2	09.01.04	REVISIONS TO PERMIT COMMENTS
3	09.01.04	REVISIONS FOR CONSTRUCTION

CINEMARK USA, INC
CINEMARK 12
ROCKWALL, TX

FLOOR PLAN
MEZZANINE
AREA A

03/28/00
2001
A2.21

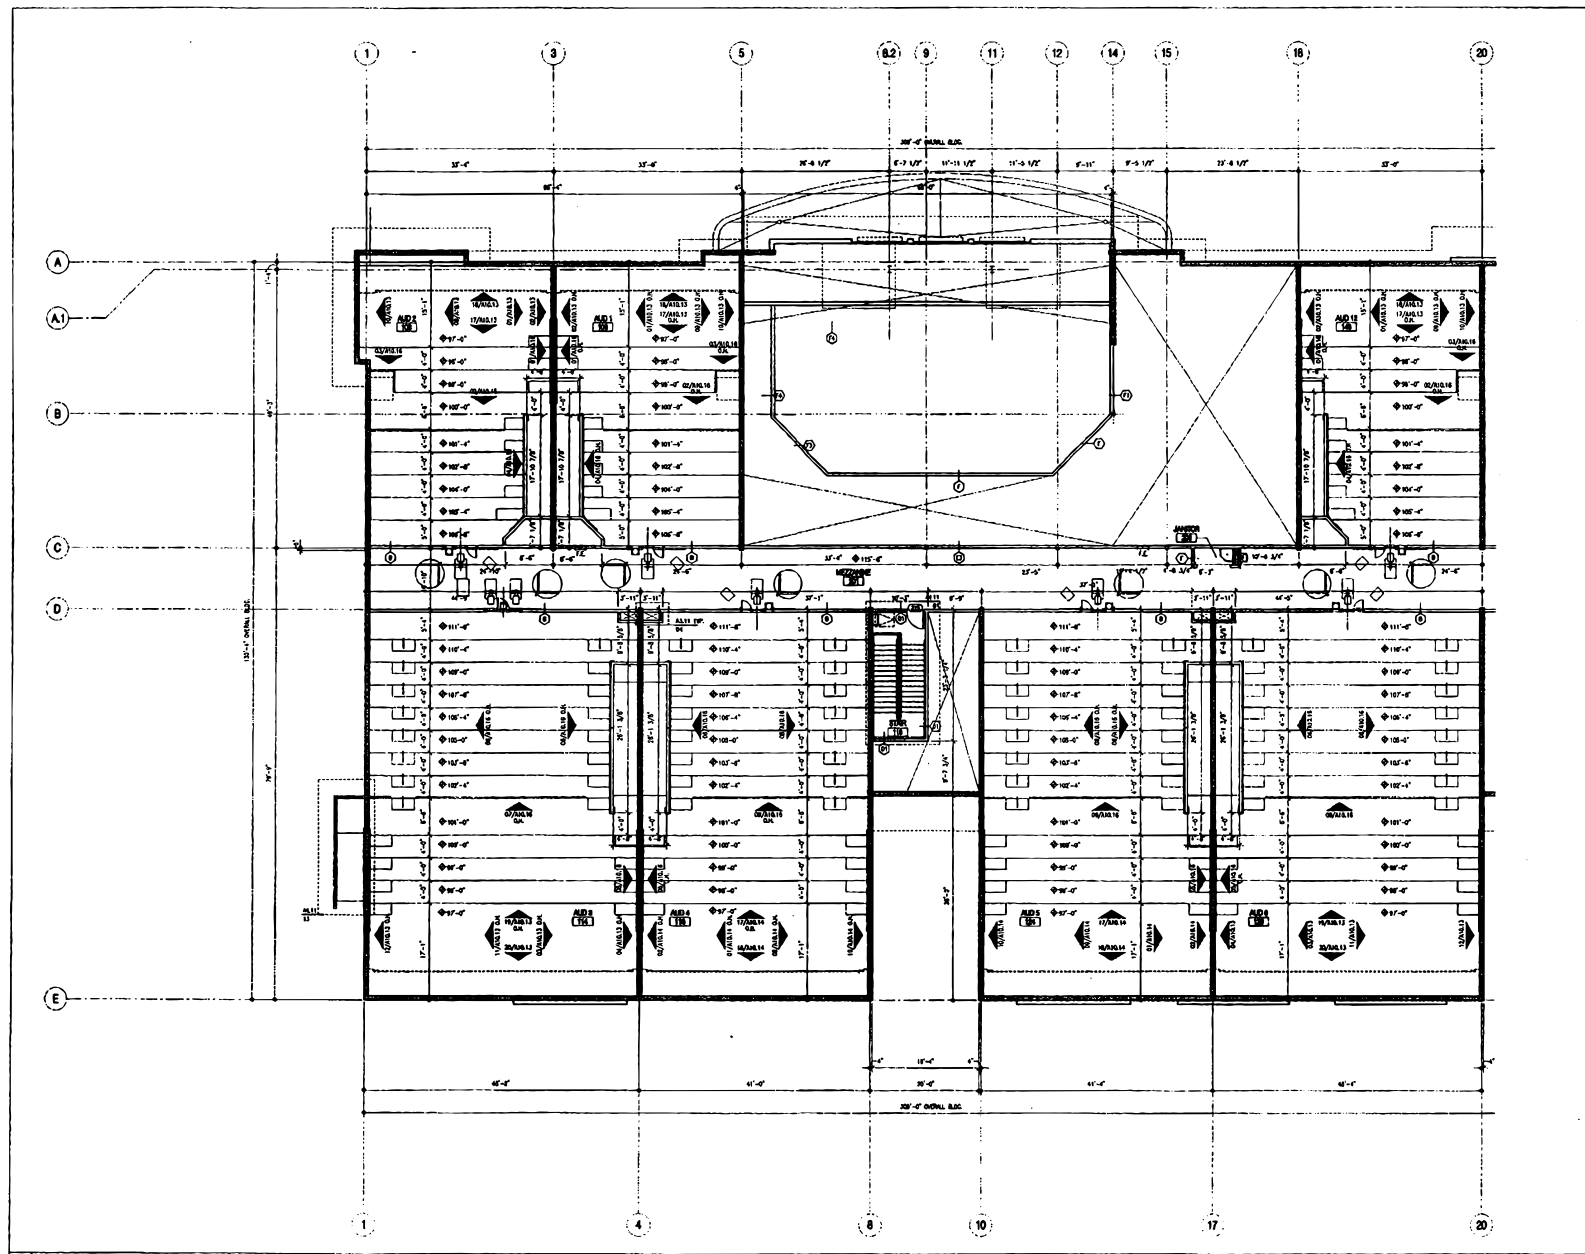

01 | FLOOR PLAN - MEZZANINE LEVEL AREA A

1/8"=1'-0"