

- GENERAL NOTES**
1. FIELD VERIFY ALL EXISTING DIMENSIONS AND ALL COLUMN LOCATIONS.
 2. CHECK ALL REVISIONS REF. SET.
 3. REF. SELECTED CEILING PLAN FOR LOCATING REFERENCES FOR ALL CEILING FURNISHING CONDITIONS.
 4. IF ALL FURNISHING ONLY USE SET NUMBER REFERENCE. DO NOT USE SET NUMBER REFERENCE UNLESS SPECIFIC CALLOUTS ARE MADE TO THE SET NUMBER REFERENCE.
 5. ALL WALL DIMENSIONS TO FACE OF WALL UNLESS NOTED OTHERWISE.
 6. ALL COLUMN DIMENSIONS DIMENSIONS ARE TO FACE OF COLUMN UNLESS NOTED OTHERWISE.


DATE	REVISIONS
07.20.09	REV. 01
08.20.09	REV. 02
	REV. 03
	REV. 04
PROJ: 0407
 FILE NO.:
 PLAN SCALE:

RUNYON Architects
 AND ASSOCIATES
 2608 Highland Way
 SUITE 210 (972) 233-7705
 CARROLLTON, TX 75006
 FAX (972) 887-8553

CINEMARK
 THE WOODLANDS, TEXAS

CONSTRUCTION
 MEZZANINE LEVEL
 A101

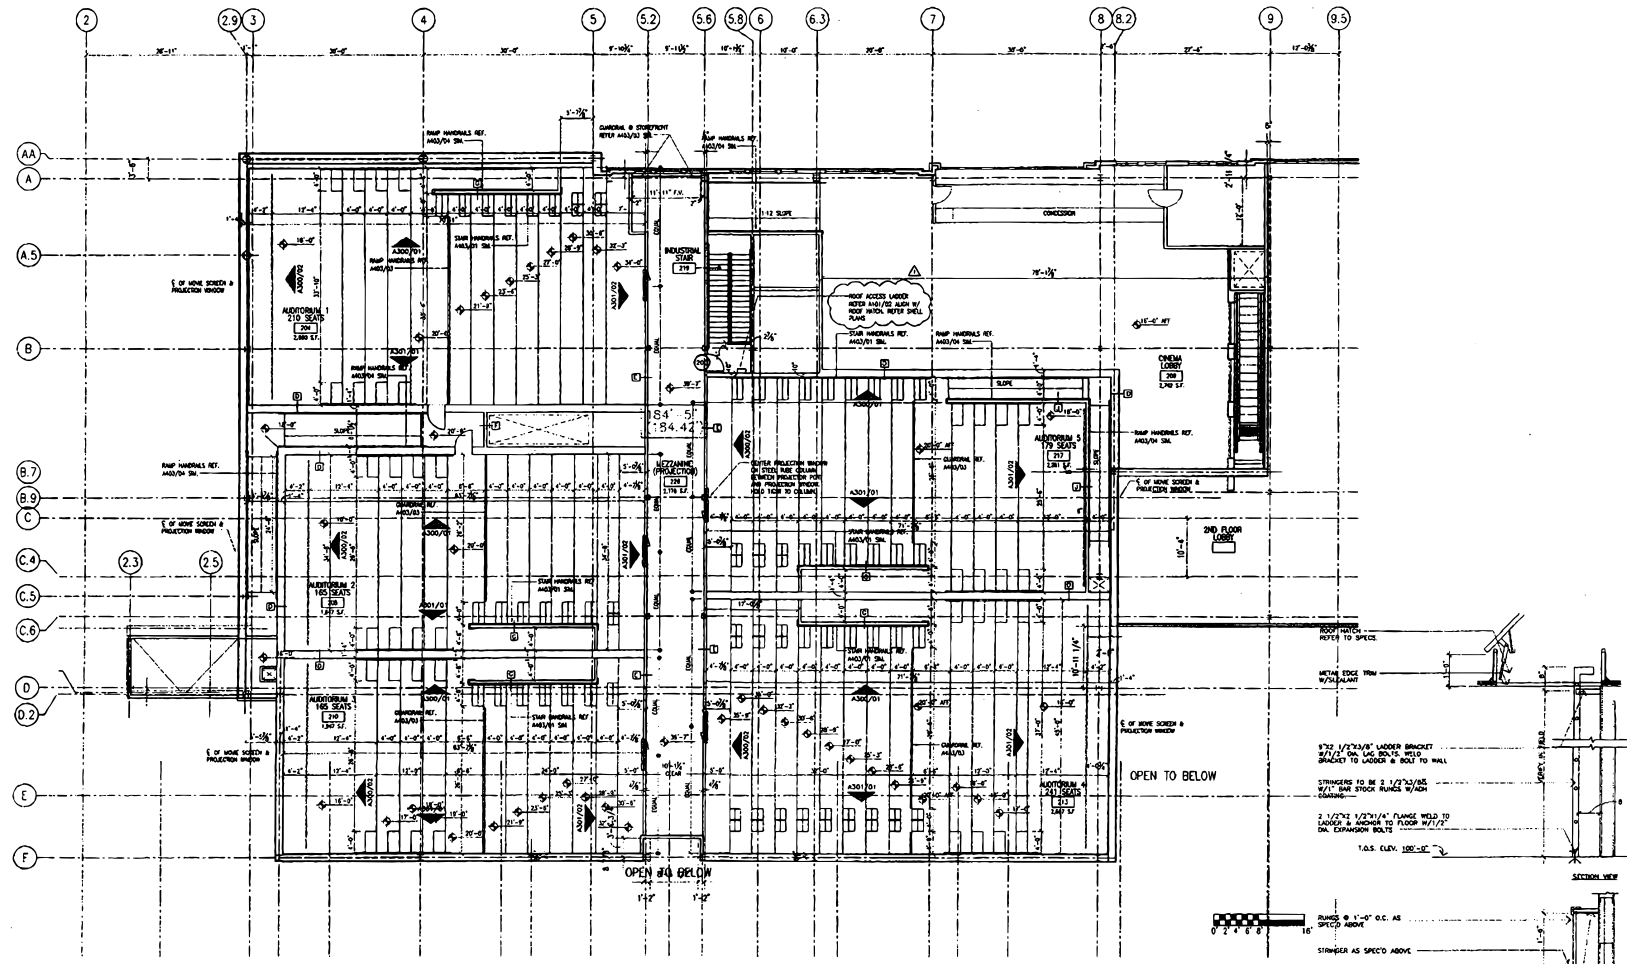

01 MEZZANINE LEVEL CONSTRUCTION PLAN
 SCALE 1/8" = 1'-0"



02 ROOF ACCESS LADDER
 SCALE 1/4" = 1'-0"