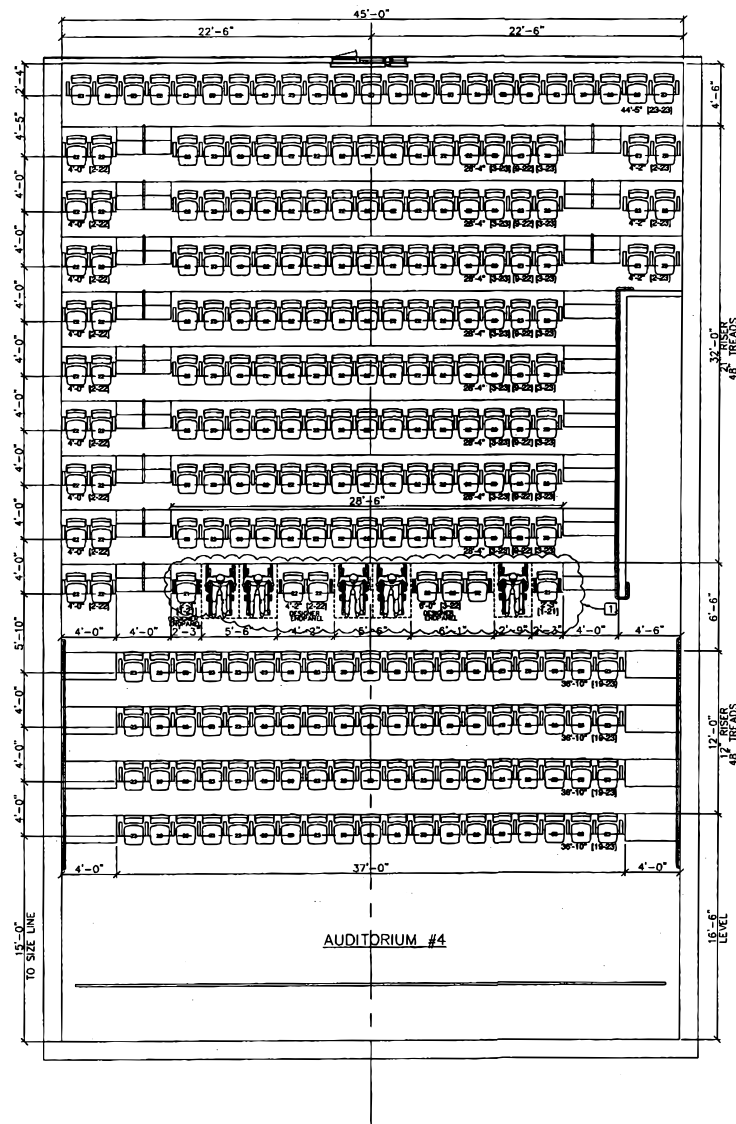


GENERAL NOTES :

1. PLANS DIAGRAMMATICALLY SHOW THE EXISTING CONDITIONS AND ARE NOT INTENDED TO GIVE COMPLETE OR DETAILED INFORMATION. FIELD VERIFY WHERE CRITICAL FOR THE INSTALLATION OF NEW SEATING.
2. FIELD CHECK ALL DIMENSIONS, SLOPES, CLEARANCES AND LOCATIONS FOR ADA ACCESSIBILITY, AND AS REQUIRED FOR THE PROPER MANUFACTURING OF NEW SEATING.
3. BUILDING CODES AS KNOWN TO SEATING CONCEPTS, LLC HAVE BEEN CONSIDERED IN PREPARING THIS PLAN, HOWEVER, VERIFICATION OF COMPLIANCE TO LOCAL BUILDING CODES IS THE SOLE RESPONSIBILITY OF THE CUSTOMER AND/OR ARCHITECT.

KEYNOTES :

1. PLEASE ADVISE WHEELCHAIR LOCATIONS.

LEGEND :

INDICATES BG SERIES WITH (8) DESIGNER ENDPANELS

CHAIR SUMMARY :

AUDITORIUM #4	BG 940				ROWS
	21"	22"	23"	TOTAL	
TOTAL	2	95	153	250	29

SEATING CONCEPTS LLC ADDITIONAL PUBLIC, COMMERCIAL AND CLASSROOM SEATING 2800 WILLOW STREET - SAN DIEGO, CALIFORNIA 92108-0000 TEL: 619-591-7333 - FAX: 619-591-7332		FILE : CHENMARK - WOODLANDS MARKET STREET	
		LOCATION : WOODLANDS, TX	
DRAWN BY : M. GONZALEZ	CHECKED BY :	TITLE : SEATING LAYOUT AUD. #4	
DATE : OCTOBER 06, 2004	SCALE : 1/8" = 1'-0"	PROJECT NO. : D-110234-5	
SHEET : 6	OF : 7		