




1801 ROSS AVENUE
SUITE 600
DALLAS, TEXAS 75201
TEL 214.303.6300
FAX 214.303.6300
www.backcountry.com

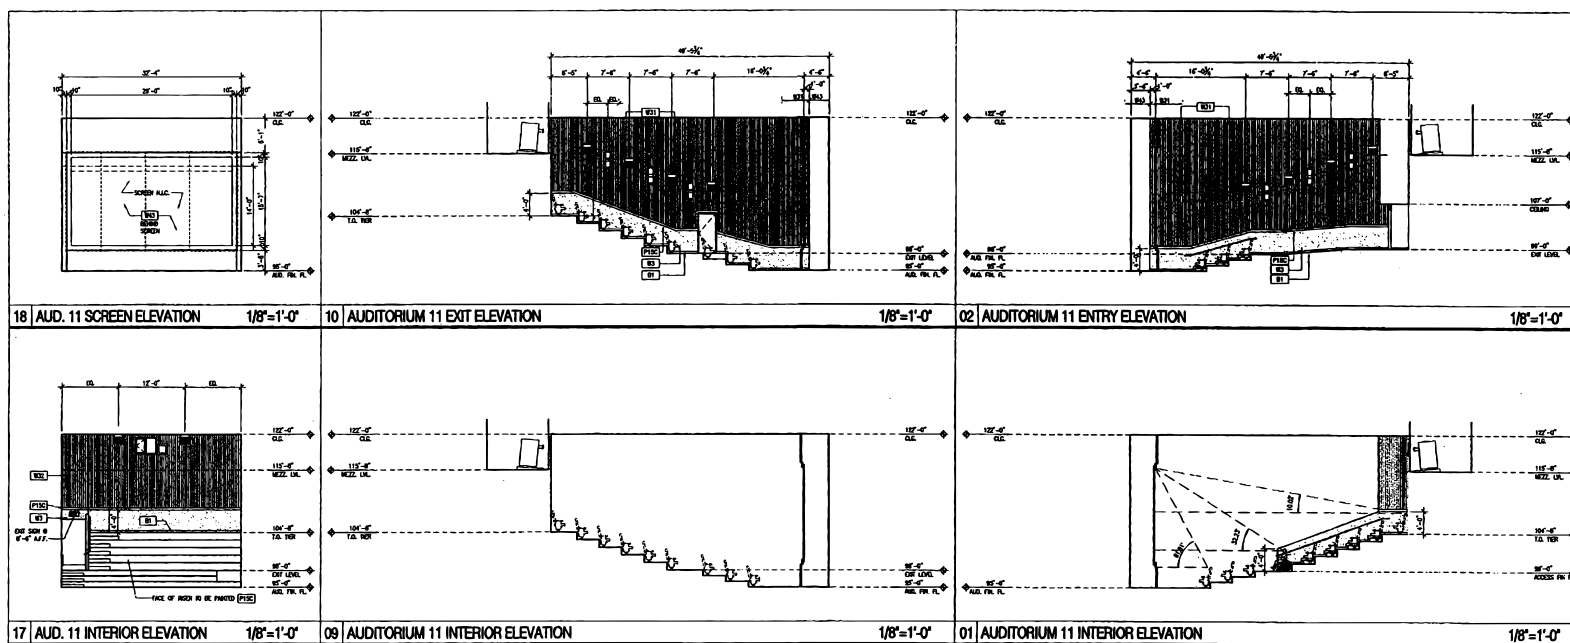

RICHARD SCOTT WALKER
TX. STATE REG.# 10484

DOCUMENTS FOR BID
ONLY - NOT FOR
CONSTRUCTION.

[illegible]

CINEMARK USA, INC.
CINEMARK 14
CEDAR HILL, TEXAS

INTERIOR
ELEVATIONS -
AUDITORIUM 11

A10.12