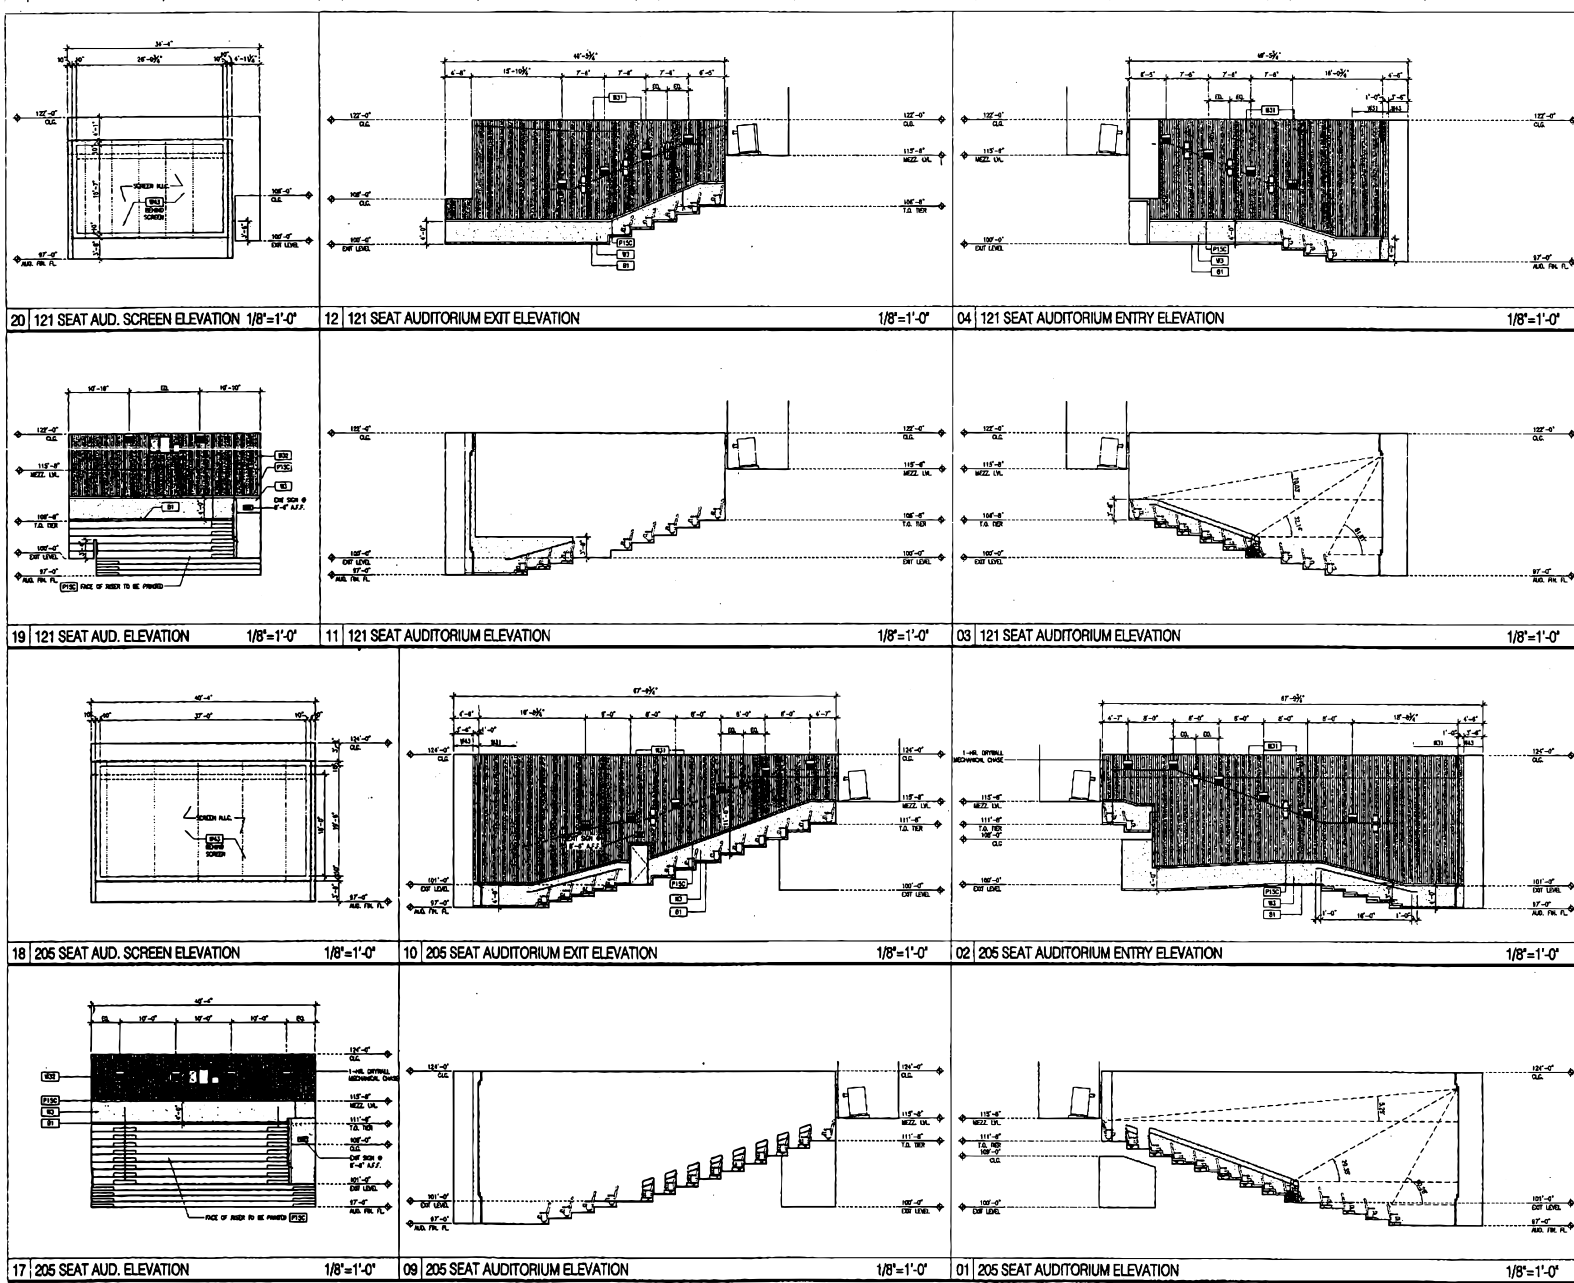


#	DATE	DESCRIPTION
1	06.06.2004	PLUMBING ISSUE FOR CONSTRUCTION

CINEMARK USA, INC.
 SILVERLAKE MOVIES 12
 PEARLAND, TEXAS
 INTERIOR
 ELEVATIONS -
 AUDITORIUMS