



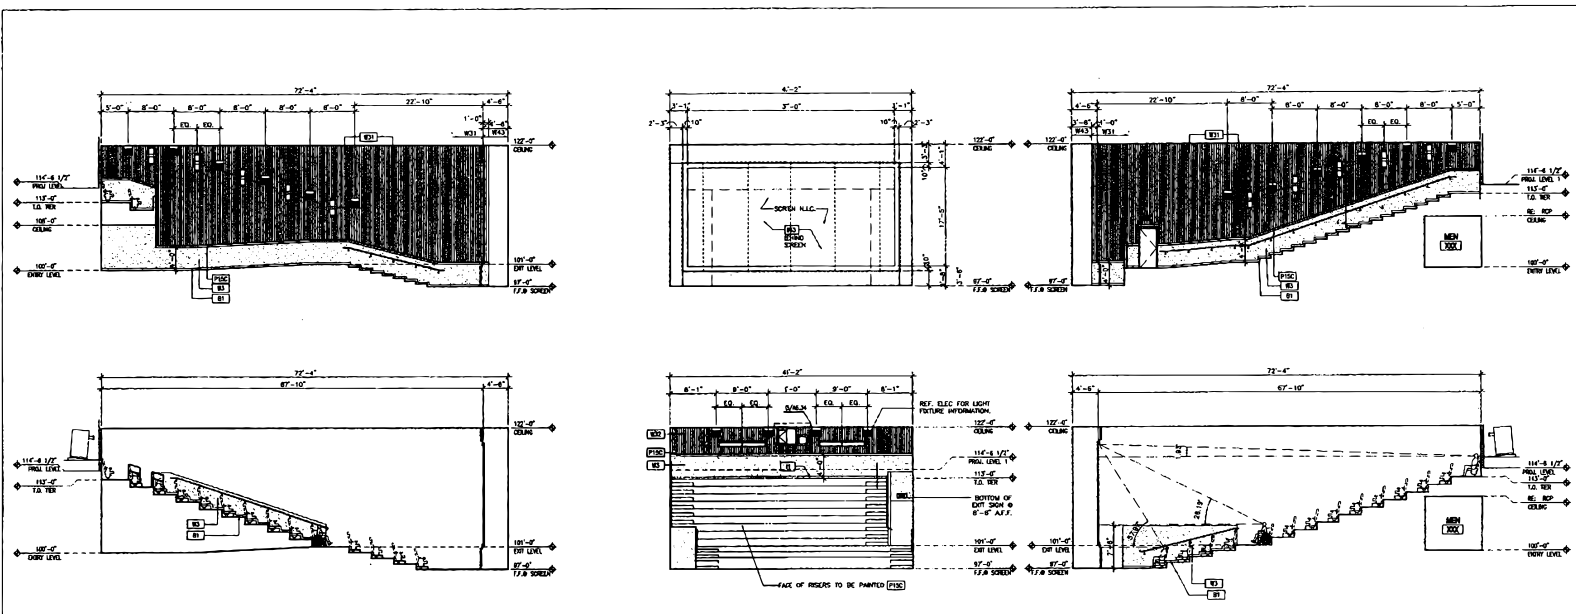


02 | INTERIOR ELEVATION - AUDITORIUM 01 & 18 O.H.

1/8"=1'-0"

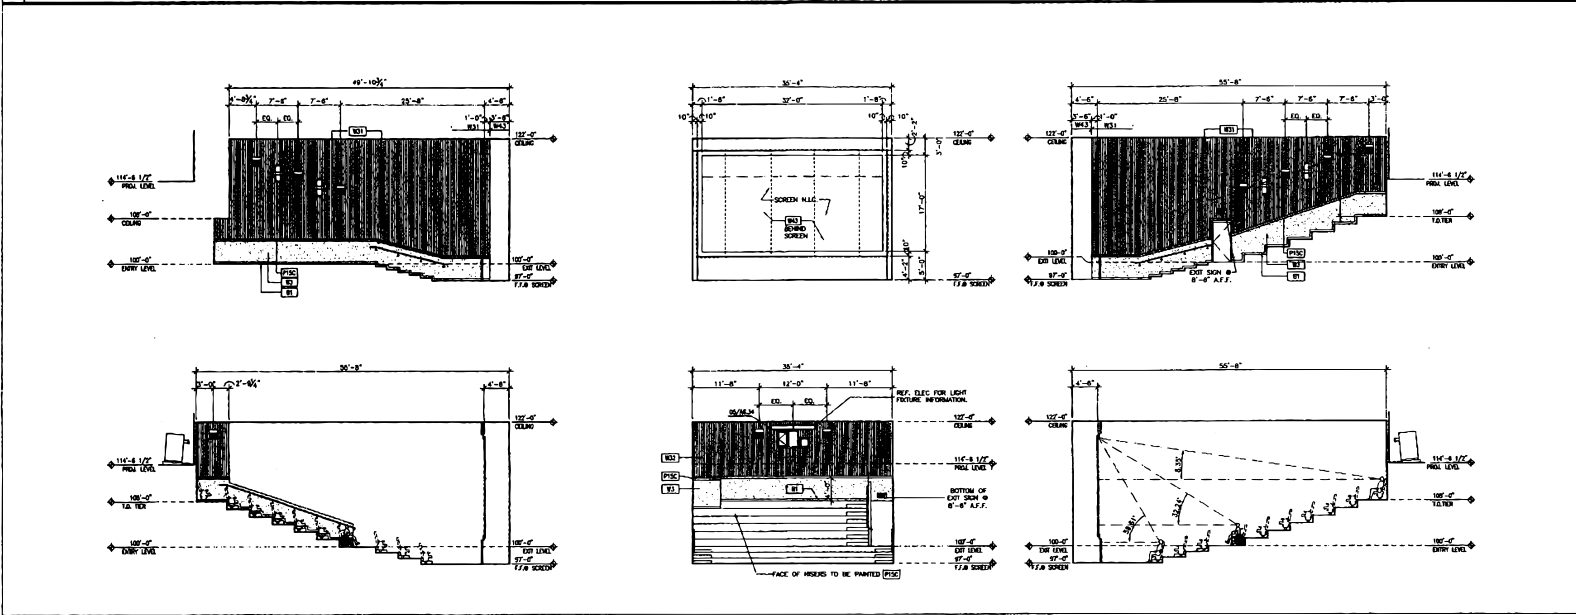

01 | INTERIOR ELEVATION - AUDITORIUM 02 & 17 O.H.

1/8"=1'-0"

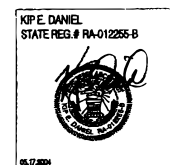

#	DATE	REVISION
1	06.17.2004	DATE FOR DRIVING/PAVING PERMIT
2	06.17.2004	DATE FOR BUILDING PERMIT
3		
4		
5		
6		
7		
8		
9		
10		

CINEMARK USA, INC.
CINEMARK AT
PITTSBURGH MILLS
TAVENHILL, FRASER TOWNSHIP, PA
INTR ELEVATIONS
AUD. #1, 2, 17, & 18