


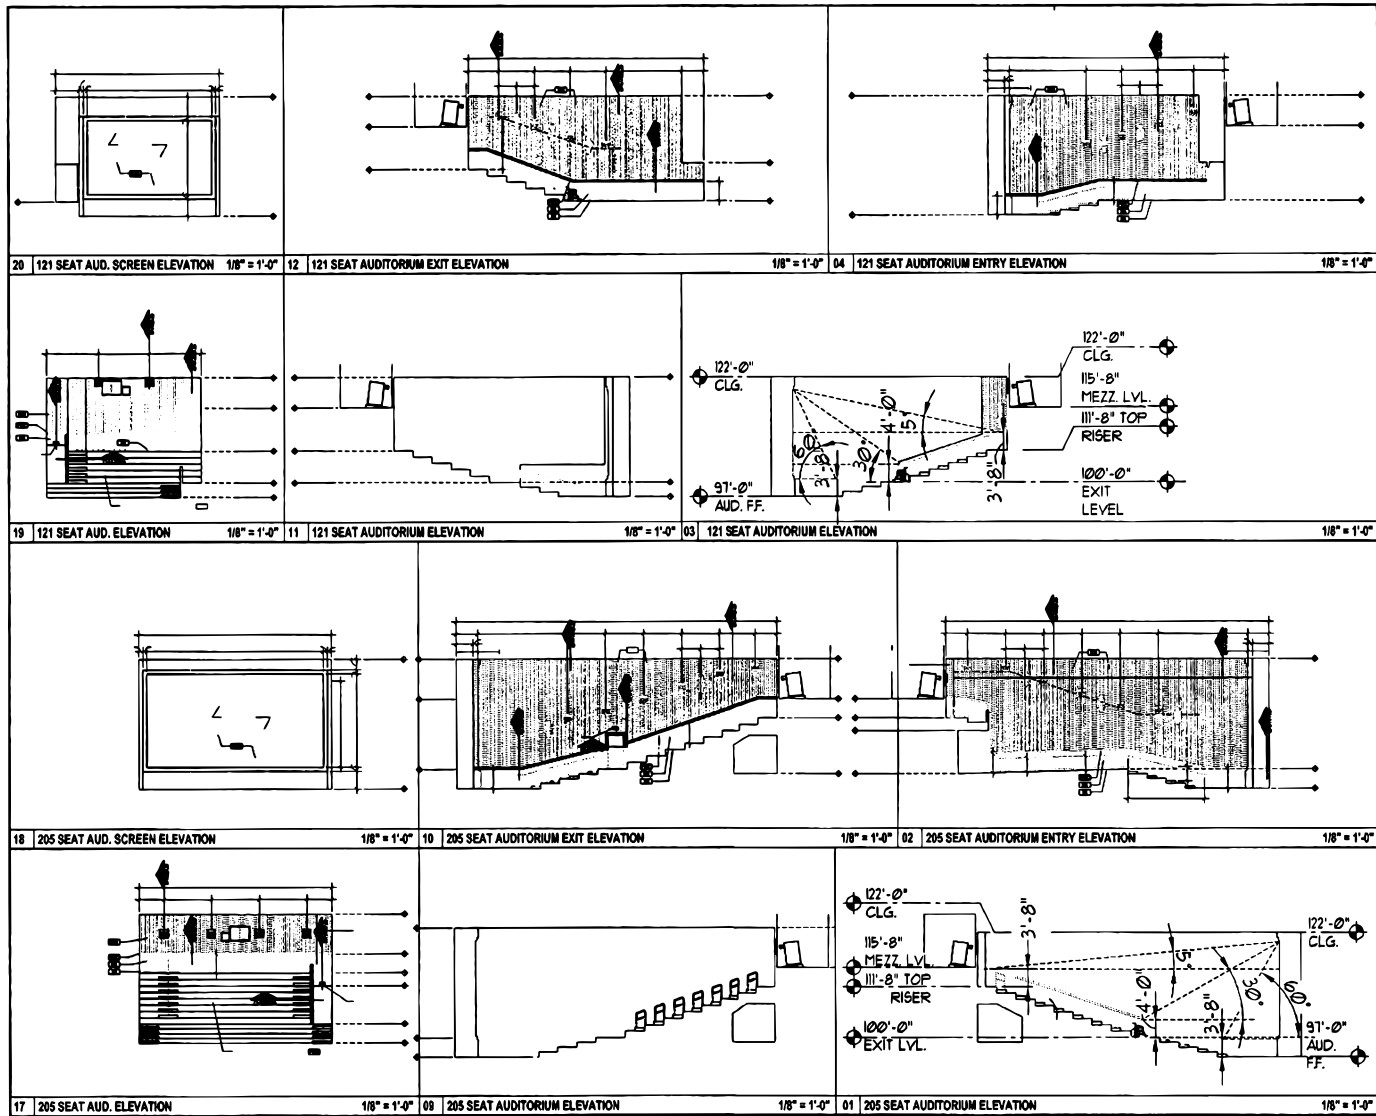

**WAKEFIELD
BEASLEY &
ASSOCIATES**

ARCHITECTS INTERIORS

2525 Post Oak Parkway
Building 102, Suite 200
Bossier, Texas 75006
714.265.5555
714.265.5555

**TEXARKANA
PAVILION**

TEXARKANA, TEXAS

CINEMARK

DEVELOPED BY:
**MERCHANTS
RESOURCE
REALTY, INC.**

Print Date: 11/11/11

Rev: 11/11/11

Author: J. A. BEASLEY

Check: J. A. BEASLEY

Scale: 1/8" = 1'-0"

Sheet Title: INTERIOR ELEVATIONS - AUDITORIUM

Sheet No: **A10.14 a**