

WAKEFIELD
BEASLEY &
ASSOCIATES

ARCHITECTS INTERIORS

1415 Parkview Parkway
Houston, Texas 77058
713 287 4200
713 287 7550 fax

TEXARKANA
PAVILION
TEXARKANA, TEXAS

CINEMARK

DEVELOPED BY:
MERCHANTS
RESOURCE
REALTY, INC.

1.00 SEATING PLAN AREA A

1.00 SEATING PLAN AREA A

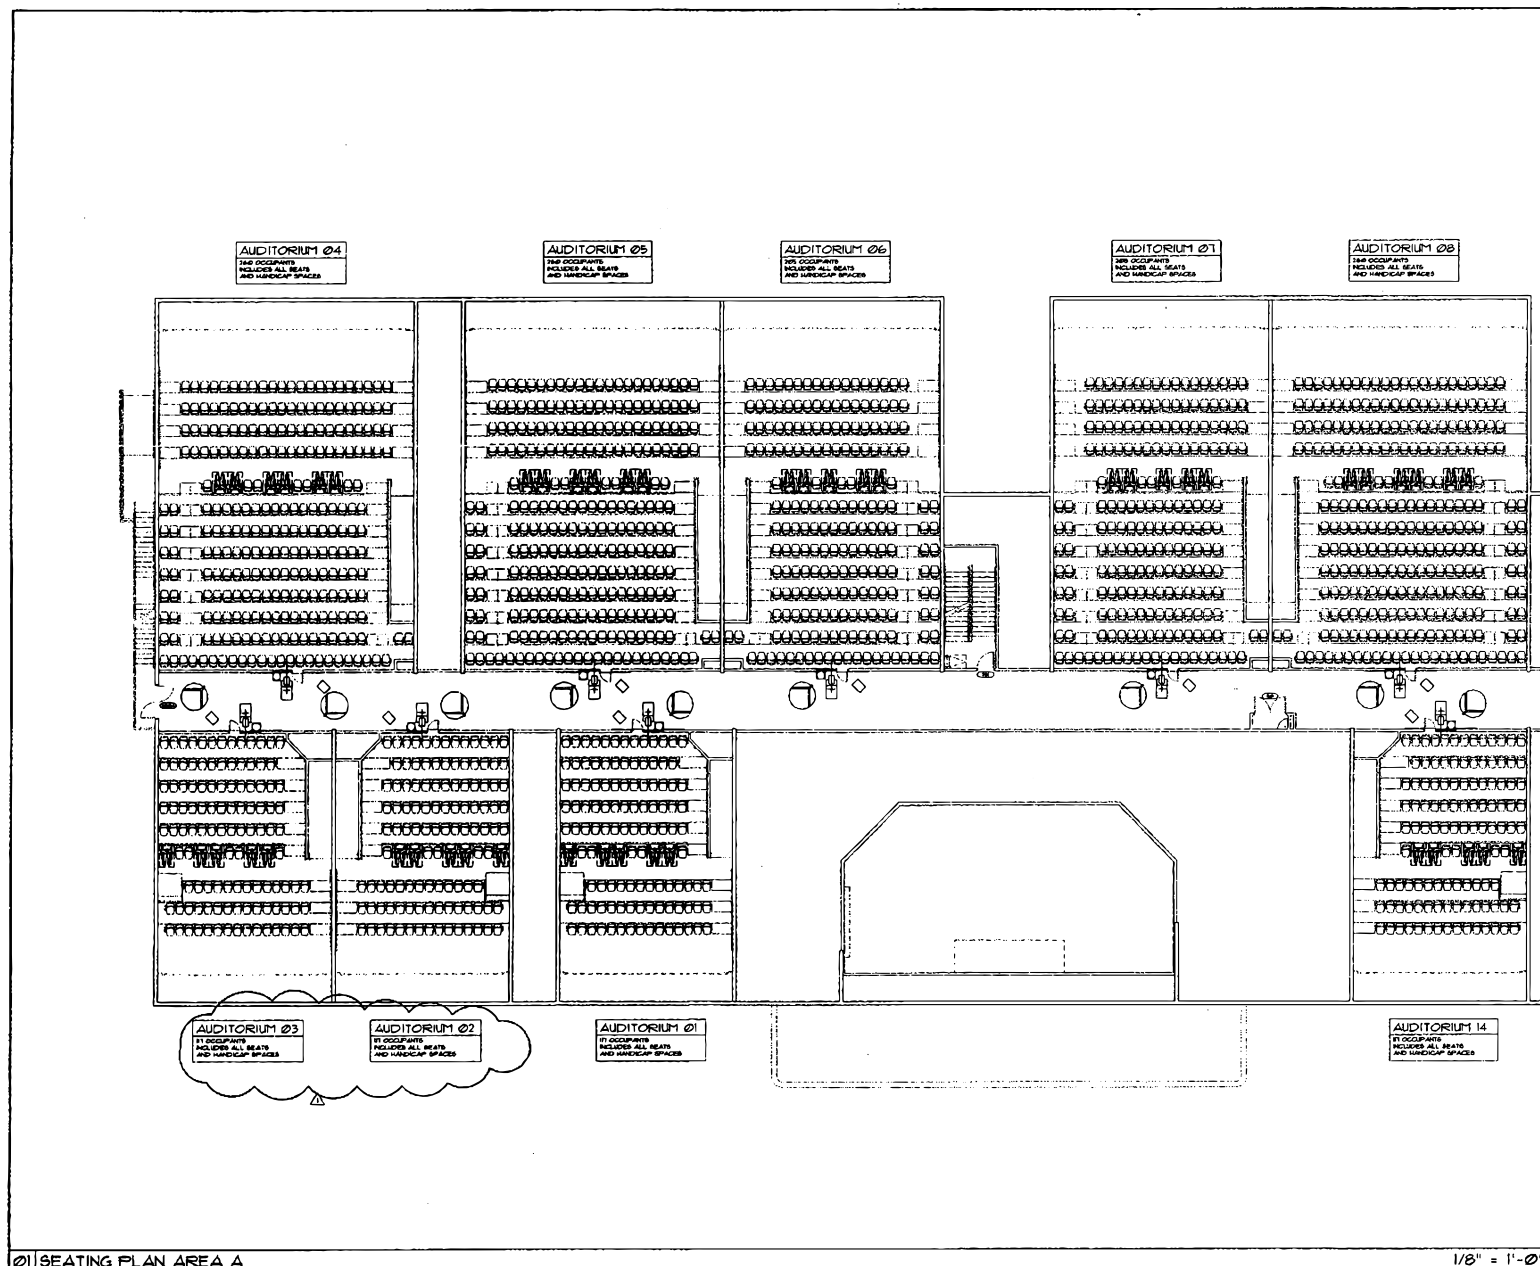

01 SEATING PLAN AREA A

1/8" = 1'-0"

A2.31