

**WAKEFIELD
BEASLEY &
ASSOCIATES**

ARCHITECTS INTERIORS

6155 Peachtree Parkway
Atlanta, GA 30328
Atlanta, Georgia 30308
770.992.5500 ext. 1000
770.992.7900 fax

**TEXARKANA
PAVILION**
TEXARKANA, TEXAS

CINEMARK

DEVELOPED BY:
MERCHANTS
RESOURCE
REALTY, INC.


THIS SEATING PLAN IS THE PROPERTY OF WAKEFIELD BEASLEY & ASSOCIATES. IT IS TO BE USED ONLY FOR THE PROJECT AND SITE SPECIFICALLY IDENTIFIED HEREON. IT IS NOT TO BE REPRODUCED, COPIED, OR TRANSMITTED IN ANY FORM OR BY ANY MEANS, ELECTRONIC OR MECHANICAL, INCLUDING PHOTOCOPYING, RECORDING, OR BY ANY INFORMATION STORAGE AND RETRIEVAL SYSTEM, WITHOUT THE WRITTEN PERMISSION OF WAKEFIELD BEASLEY & ASSOCIATES.

Print Date: _____
JUL 20 2007

Revisions
A 01 07/20/07 011111

Sheet No. _____
Sheet Title
**SEATING PLAN
AREA B**

Sheet No. **A2.32**

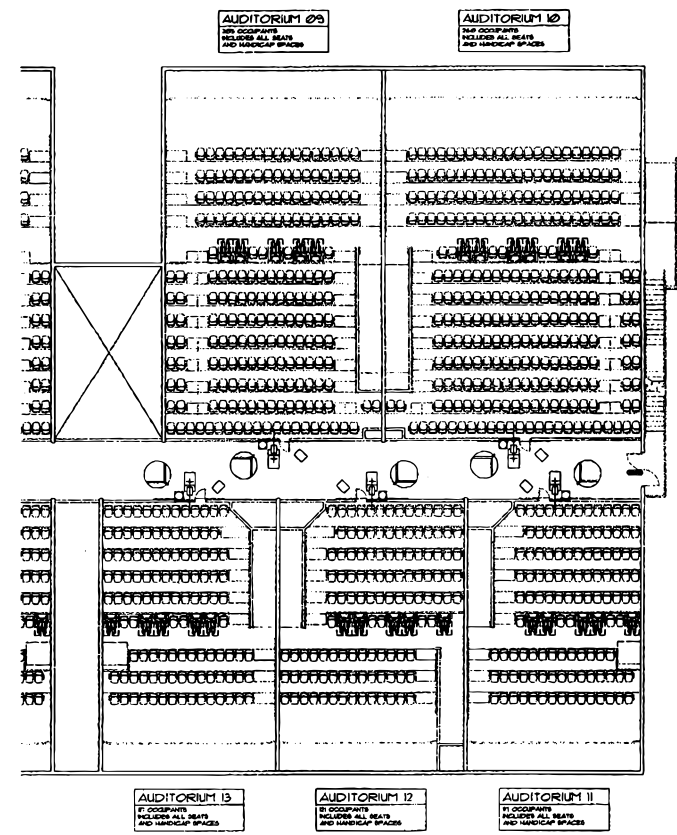

SEATING PLAN AREA B

1/8" = 1'-0"