



Liberty Bowl Memorial Stadium Accessibility Enhancements

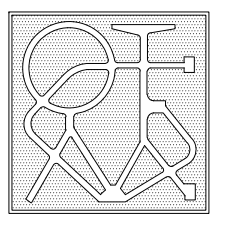

O.T. Marshall
Architects
5859 Ridge Bend Road
Memphis, TN 38120

901-791-0115 901-791-0116 fax

DRAWN BY: CAMPBELL

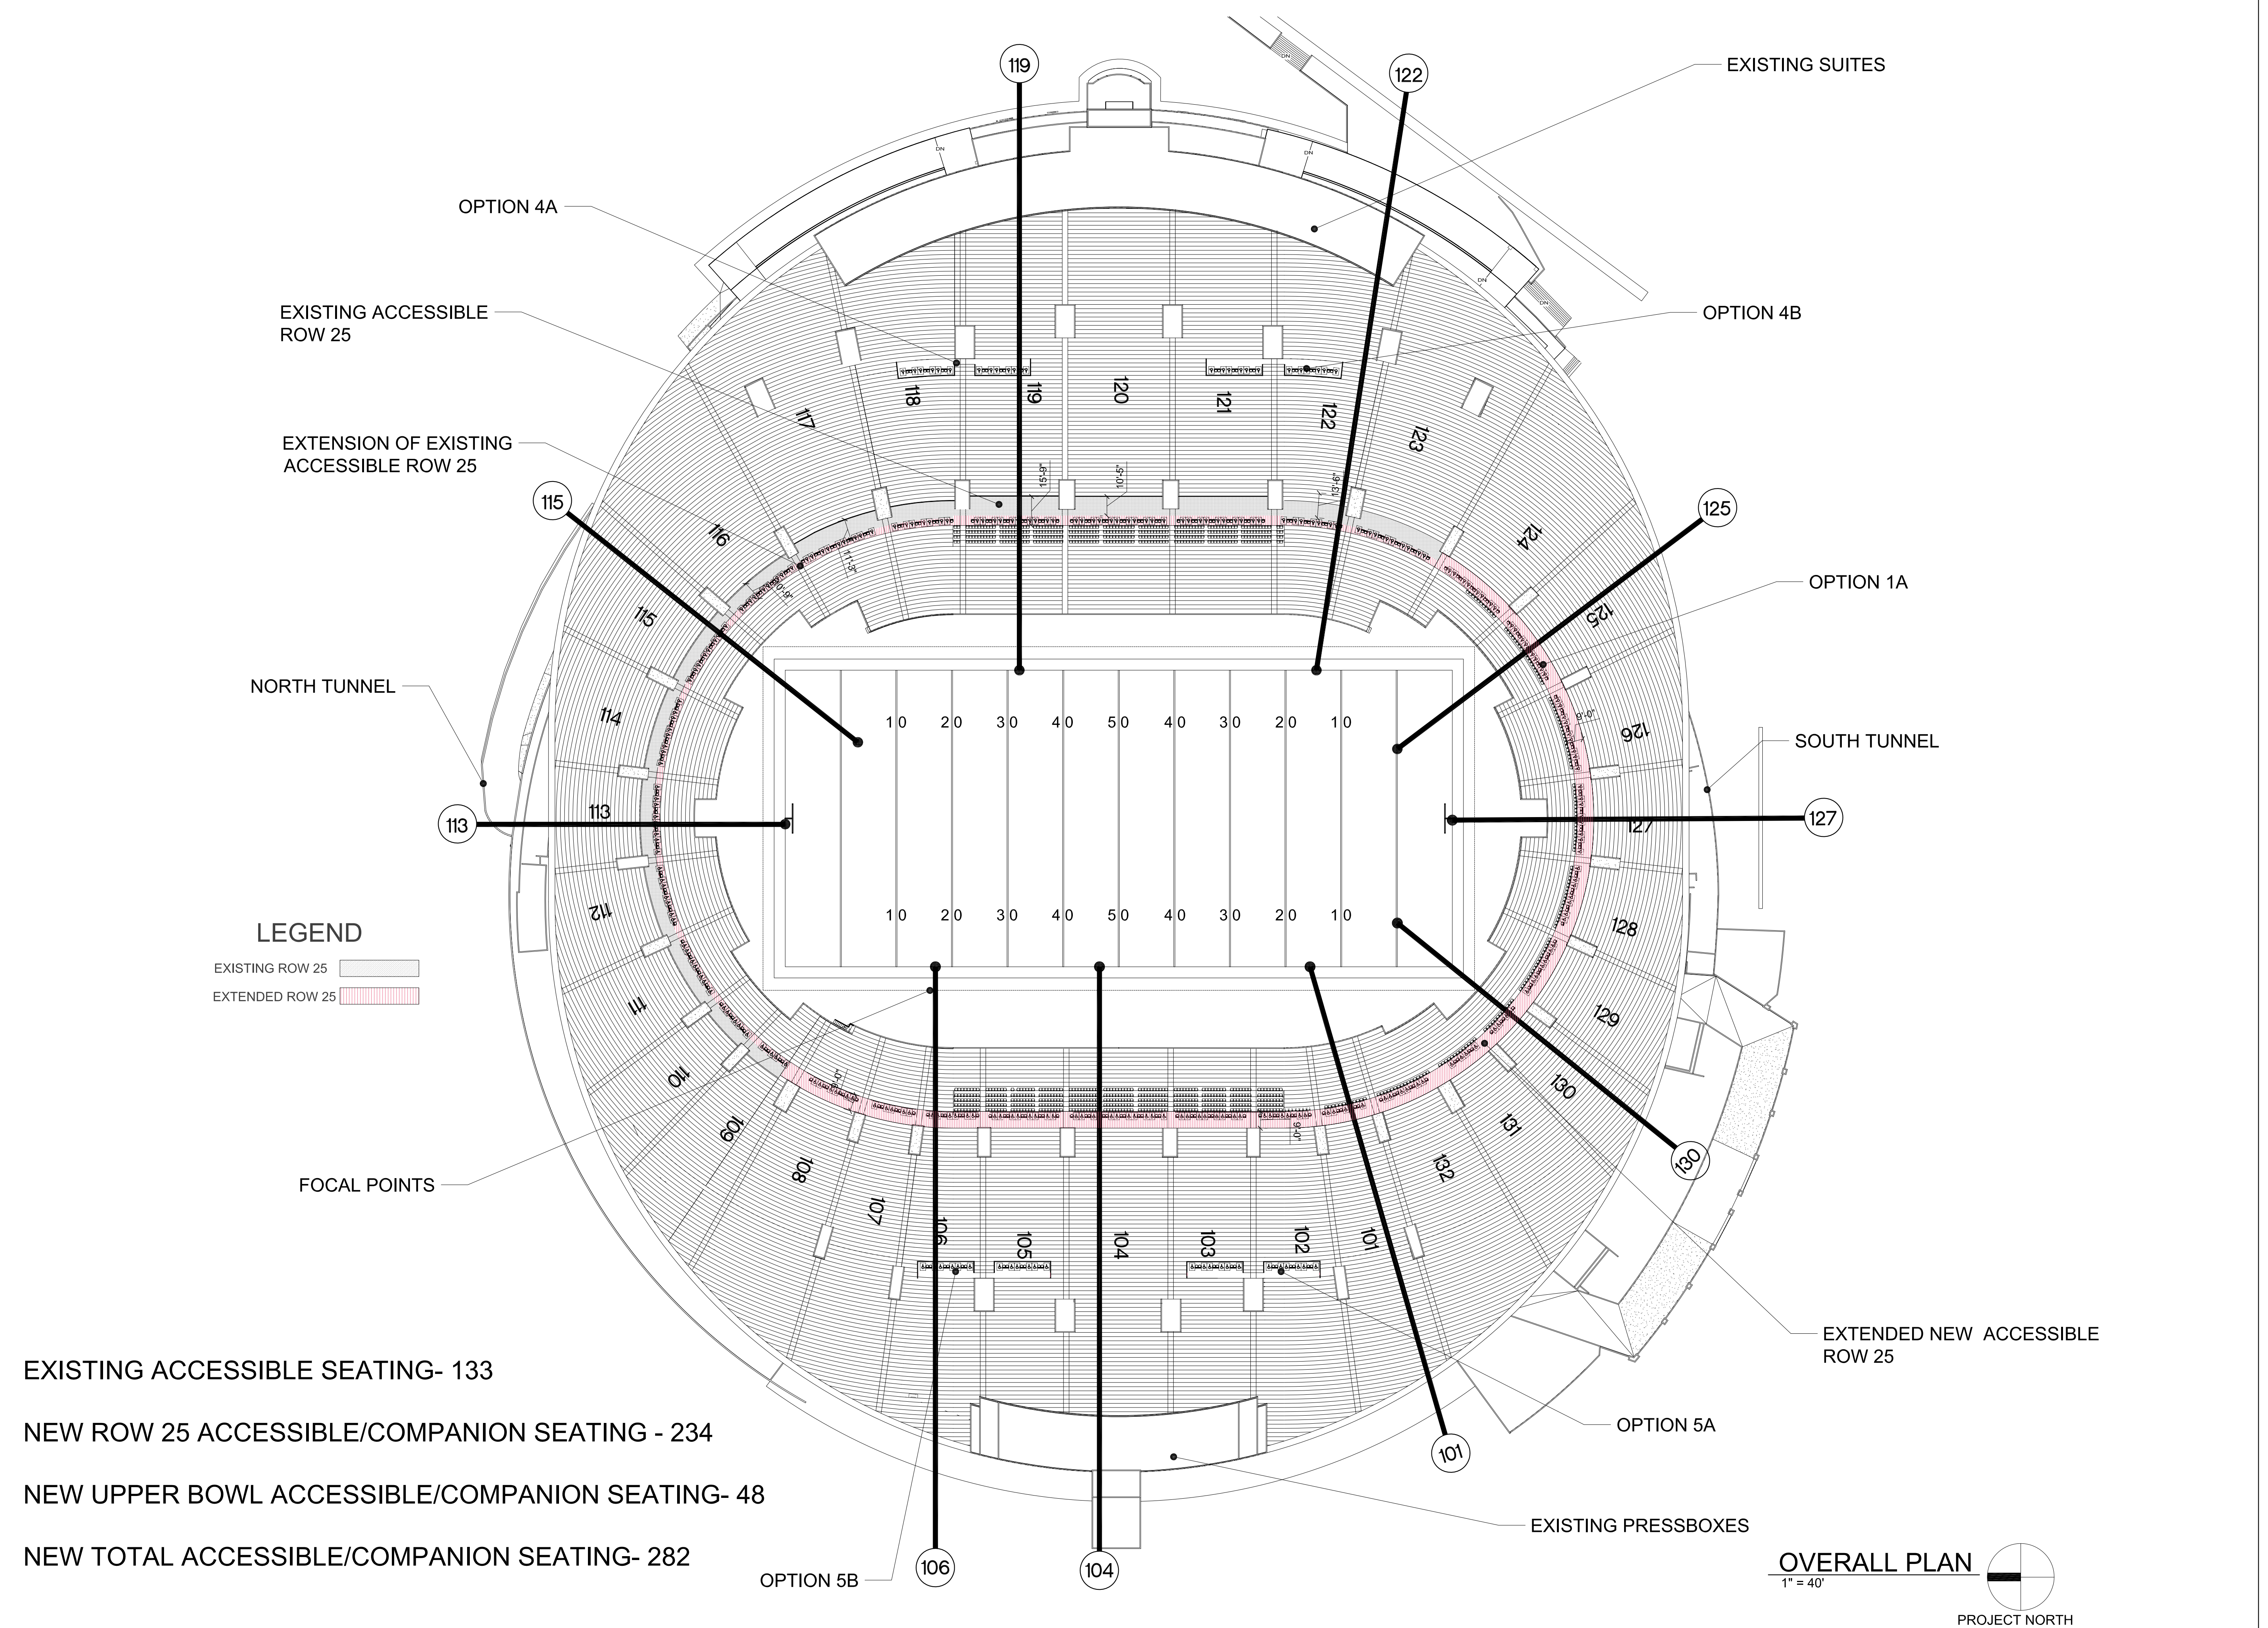

EXISTING ACCESSIBLE SEATING- 133
 NEW ROW 25 ACCESSIBLE/COMPANION SEATING - 234
 NEW UPPER BOWL ACCESSIBLE/COMPANION SEATING- 48
 NEW TOTAL ACCESSIBLE/COMPANION SEATING- 282

OVERALL PLAN
 1" = 40'
 PROJECT NORTH

PROJECT NAME:
 LIBERTY BOWL STADIUM
 ACCESSIBILITY ENHANCEMENTS
 DRAWING NAME:
 OVERALL PLAN
 DRAWING SCALE:
 AS INDICATED
 DRAWING NUMBER:
A-2